

LEGEND

- Identified area
- Ditch
- Slope
- Borehole
- Ponding
- Culvert
- Chimney
- Hole in fence
- Shaft, collapsed
- Shaft, open
- Shaft, capped or filled
- Depression
- Adit, blocked
- Adit, open
- Rock face/point on rock
- Tip
- Boulder
- Other (see individual point label)

Version	Revision and completion notes	Date
A	Issued with report	11.04.2008

Client
CDM (Ireland) Limited


Project
Avoca Mining Area

East Avoca and Tigroney features







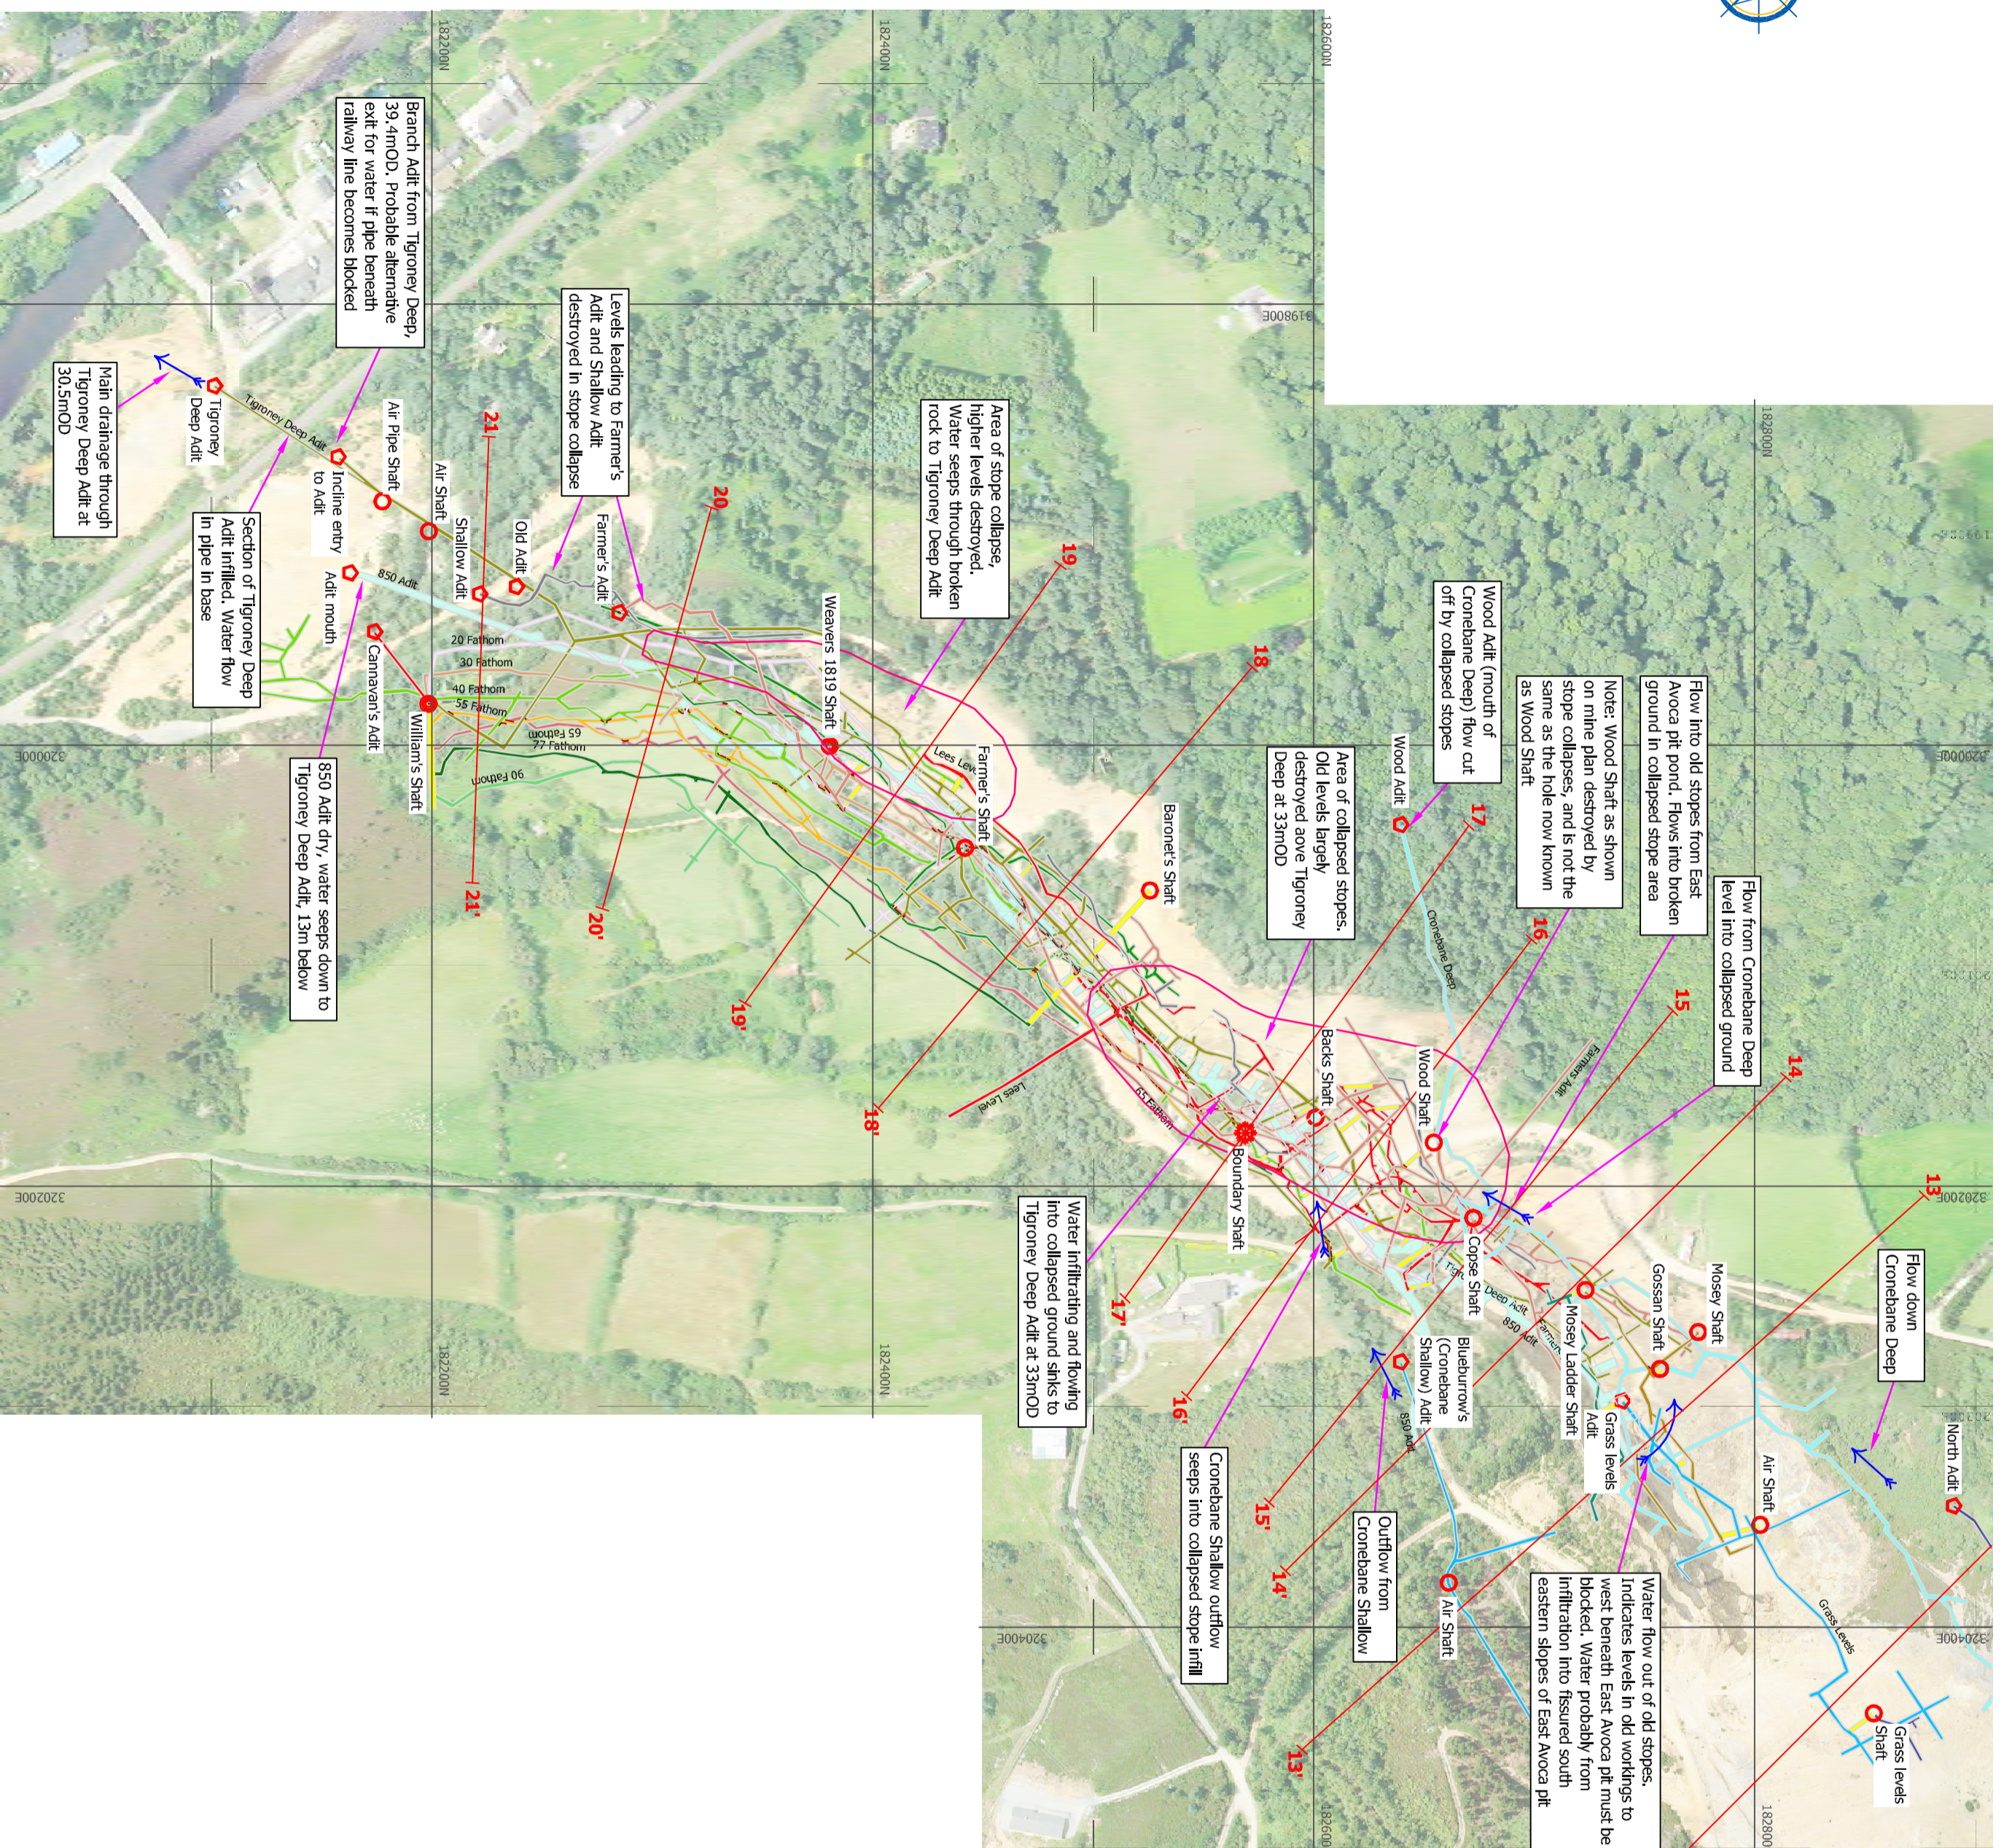


Upton House
Mores Street, Chockery
Oxford OX7 3P7
United Kingdom

tel +44 (0) 1608 810074
fax +44 (0) 1608 810073
email info@gwp.co.uk
web www.gwp.co.uk

Date	11.04.2008	Drawn	AEC/LS	Checked	AEC	Scale	1:2500
Drawing Ref	AVOCA0804	Drawing No	13	Version	A		

 

LEGEND

-  Shaft, collapsed
 -  Shaft, open
 -  Shaft, capped or filled
 -  Adit, blocked
 -  Adit, open
 -  Inclined Shaft
 -  Water flow
 -  Seepage
 -  Line of cross section
- } with name, where known

Version	Revision and completion notes	Date
A	Issued with report	11.04.2008

Client
CDM (Ireland) Limited




Project
Avoca Mining Area

East Avoca and Tigroney mine workings



Upon House
 Wickes Street, Chislebury
 Oxford OX7 3PJ
 United Kingdom
 Tel: +44 (0) 1608 810074
 Fax: +44 (0) 1608 810073
 e-mail: info@gwp.uk.com
 web: www.gwp.uk.com

Date	11.04.2008	Drawn	AEC/LS	Checked	AEC	Scale	1:2500
Drawing Ref	AVOCA0804	Drawing No	14	Version	A		

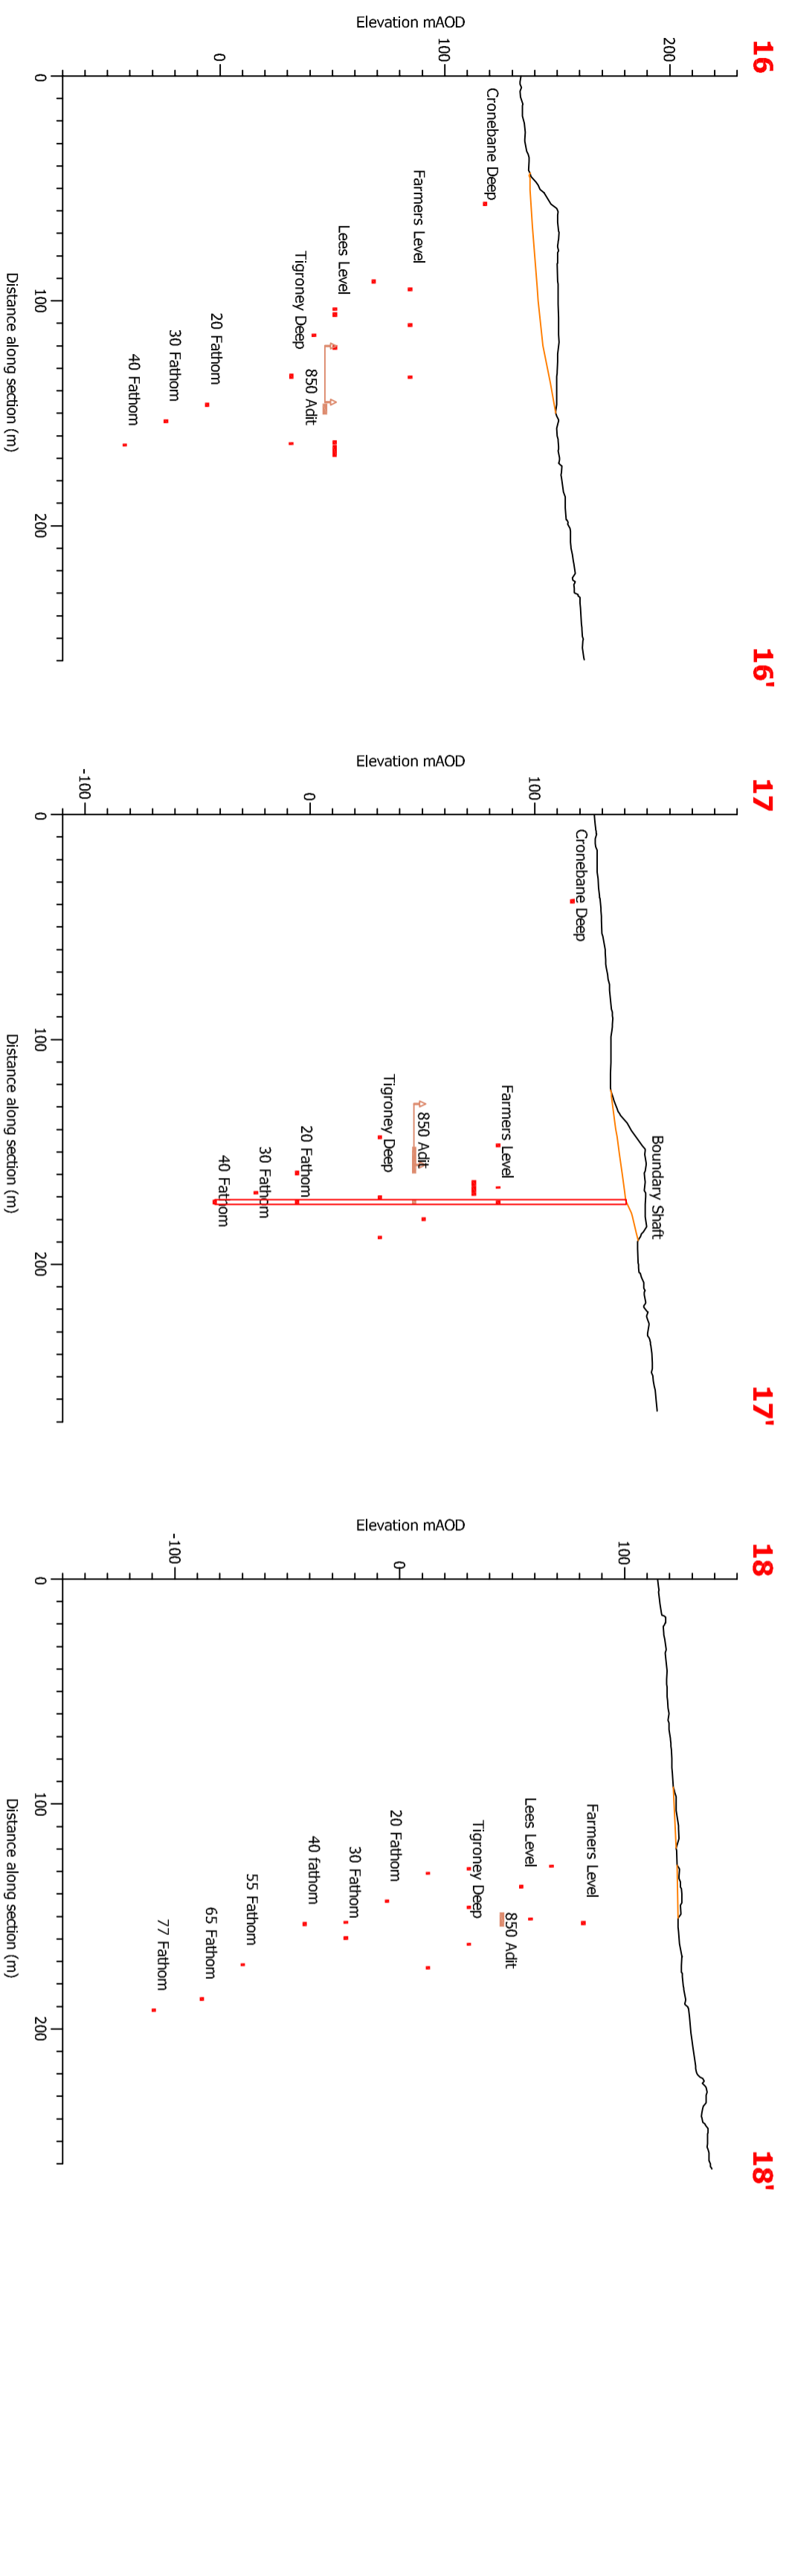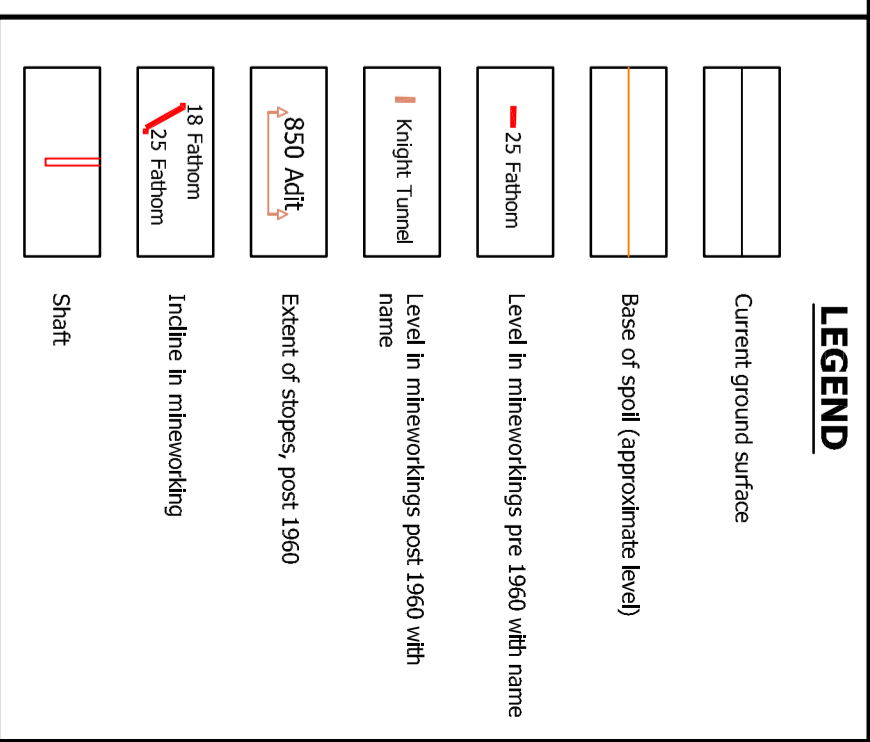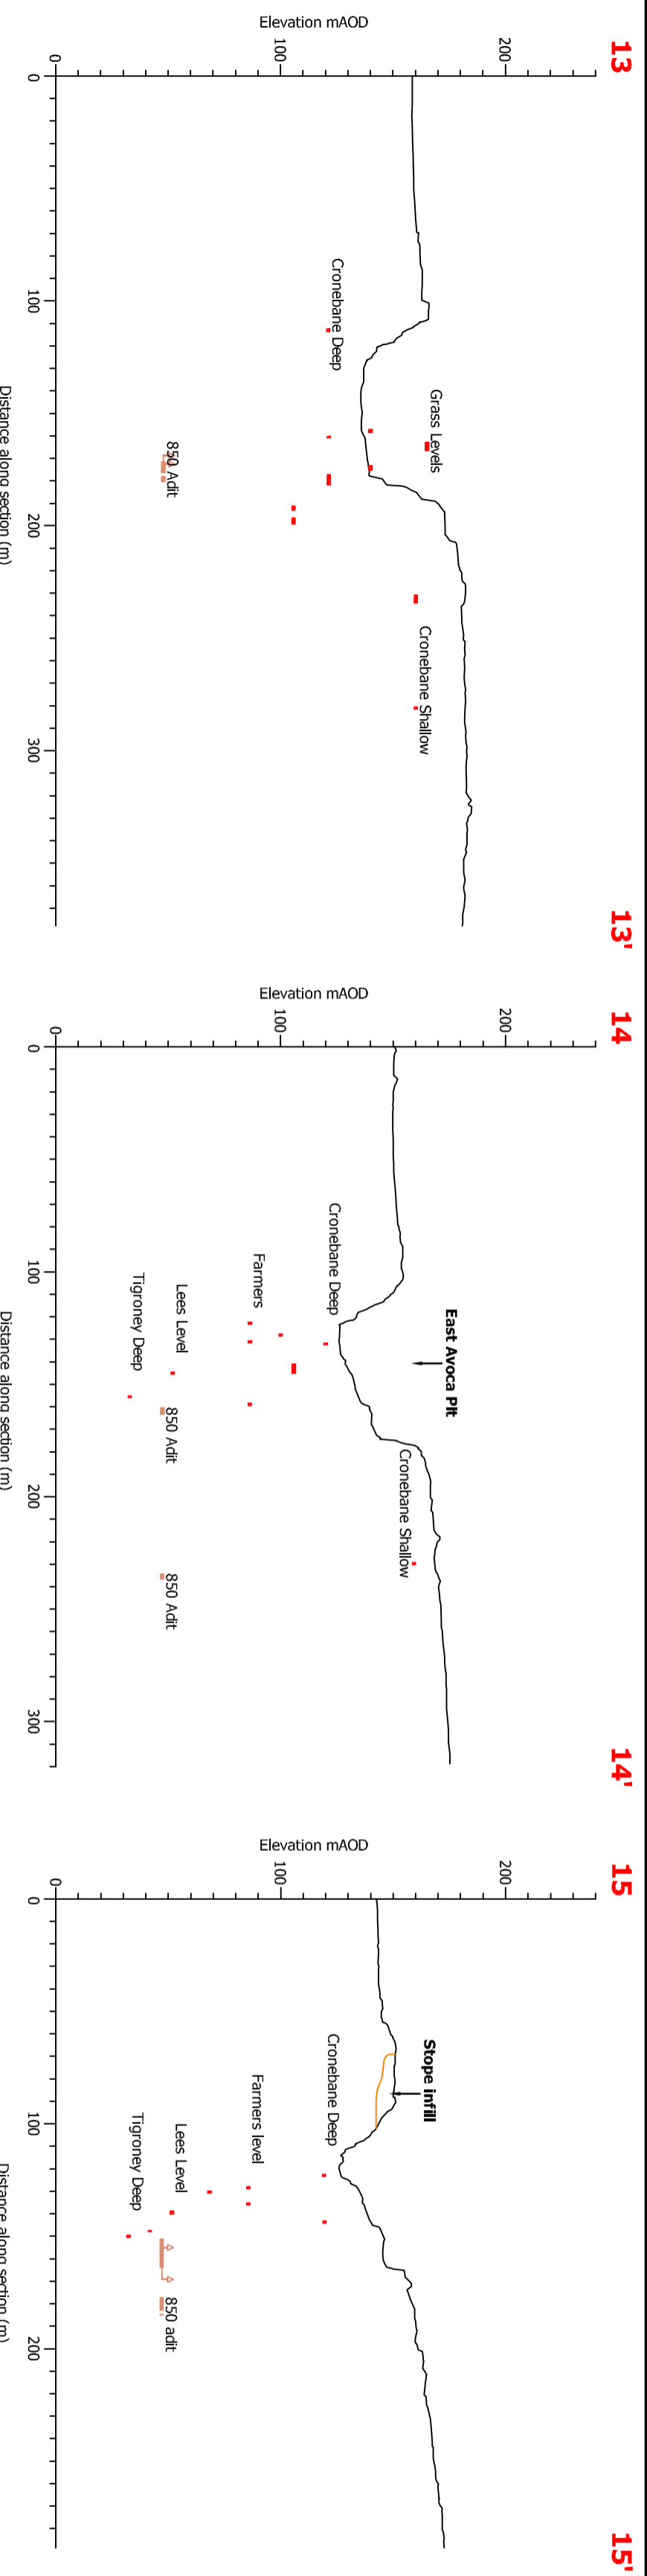


NOTES

- Location and levels of mineworkings taken from old mine plans
- Where workings are shown above ground level or above base of fill, they have been removed by the open pit workings

Version	Revision and completion notes	Date
A	Issued with report	11.04.2008

Client: CDM (Ireland) Limited
 Project: Avoca Mining Area
 Cross sections of East Avoca and Tigroney areas showing mineworkings

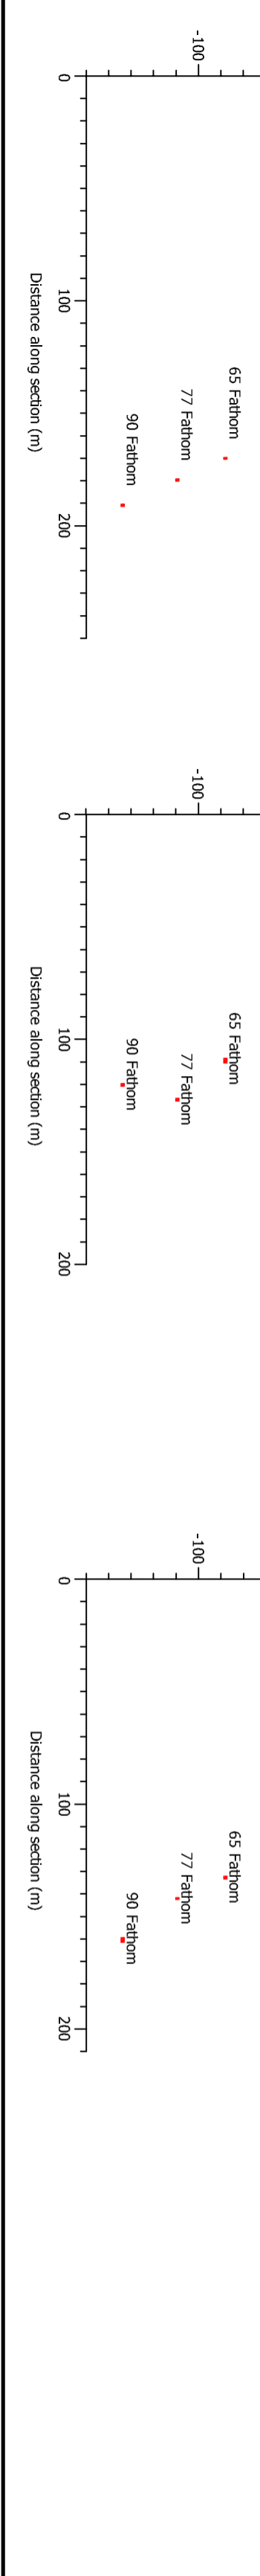

GWP consultants
 161 444 (0) 1 608 810074
 161 444 (0) 1 608 810073
 161 444 (0) 1 608 810093
 info@www.gwppluk.com
 www.gwppluk.com

Date: 11.04.2008
 Drawn: AEC/EMB
 Checked: AEC
 Drawing Ref: AVOCA0804
 Drawing No: 15
 Scale: 1:2500
 Version: A



Version	Revision and completion notes	Date
A	Issued with report	11.04.2008

Client
CDM (Ireland) Limited

Project
Avoca Mining Area

East Avoca and Tigroney spoil areas and volumes

GWP consultants

Uniton House
Market Street, Chislebury
Oxfordshire OX7 2PJ
United Kingdom

tel +44 (0) 1493 810374
fax +44 (0) 1493 810093
e-mail info@gwp.co.uk
web www.gwp.co.uk

Registered Office: Uniton House, Market Street, Chislebury, Oxfordshire OX7 2PJ, UK

earth & water resources

Date	Drawn	Checked	Scale
11.04.2008	AEC/LS	AEC	1:3000

Drawing Ref AVOCA0804 Drawing No 16 Version A